


DELTA/ANGLED HIP/RIDGE CAP
NAILED TO BATTENS

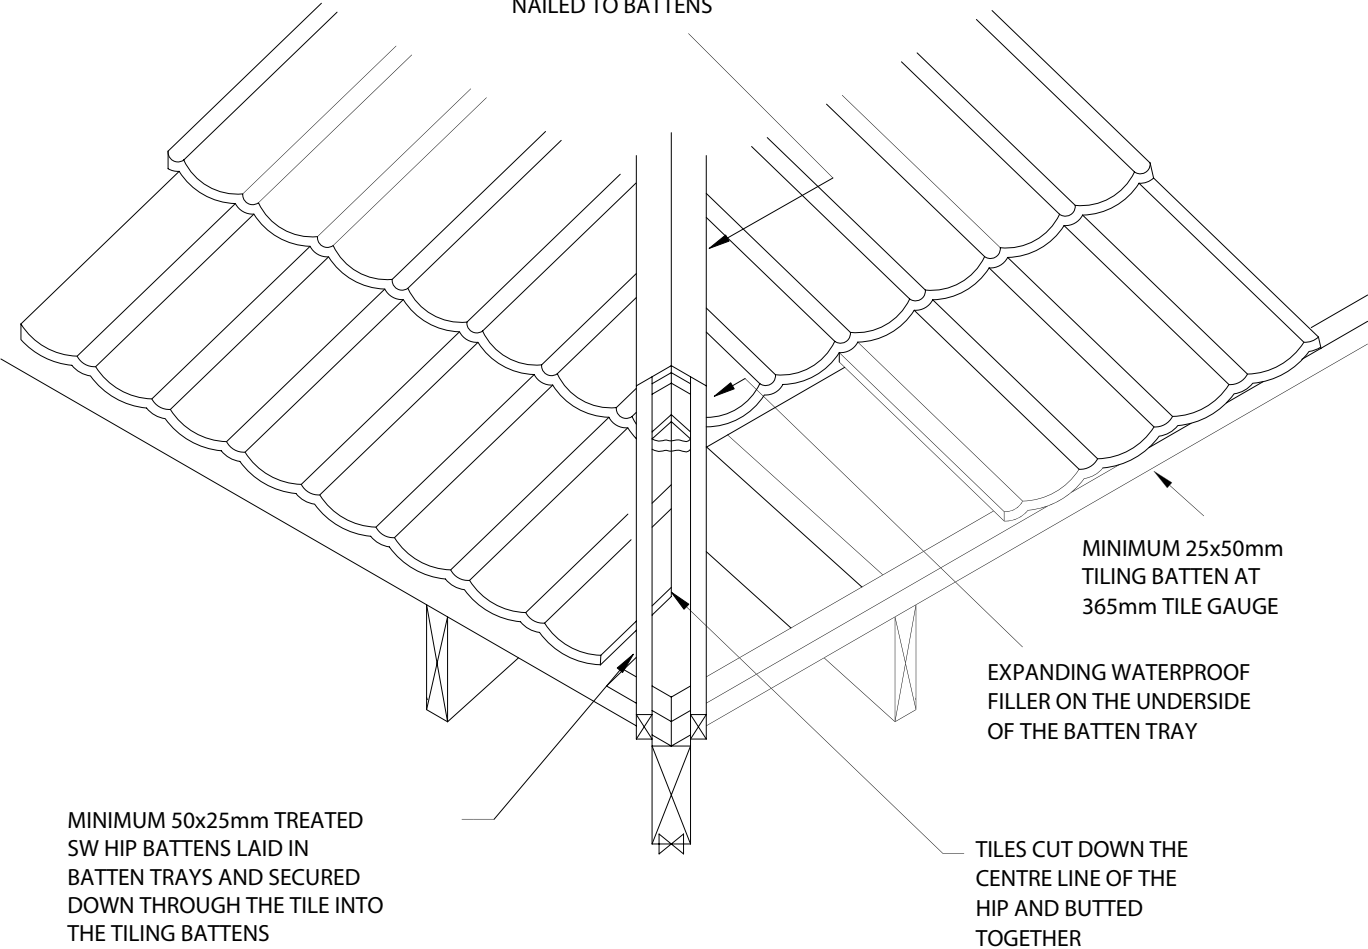


MINIMUM 25x50mm
TILING BATTEN AT
365mm TILE GAUGE

EXPANDING WATERPROOF
FILLER ON THE UNDERSIDE
OF THE BATTEN TRAY

TILES CUT DOWN THE
CENTRE LINE OF THE
HIP AND BUTTED
TOGETHER

MINIMUM 50x25mm TREATED
SW HIP BATTENS LAID IN
BATTEN TRAYS AND SECURED
DOWN THROUGH THE TILE INTO
THE TILING BATTENS

 Lightweight Steel Roofing Metrotile UK Ltd., Unit 3, Sheldon Business Park, Sheldon Corner, Chippenham, Wiltshire SN14 0RQ. Tel: +44(0) 1249 658514 Fax: +44(0) 1249 658453 Email: sales@metrotile.co.uk www.metrotile.co.uk	CONTENT METROTILE HIPS	DRAWING SCALE NOT TO SCALE
		DRAWING NUMBER M-015
		DATE JANUARY 2002
		REVISION